


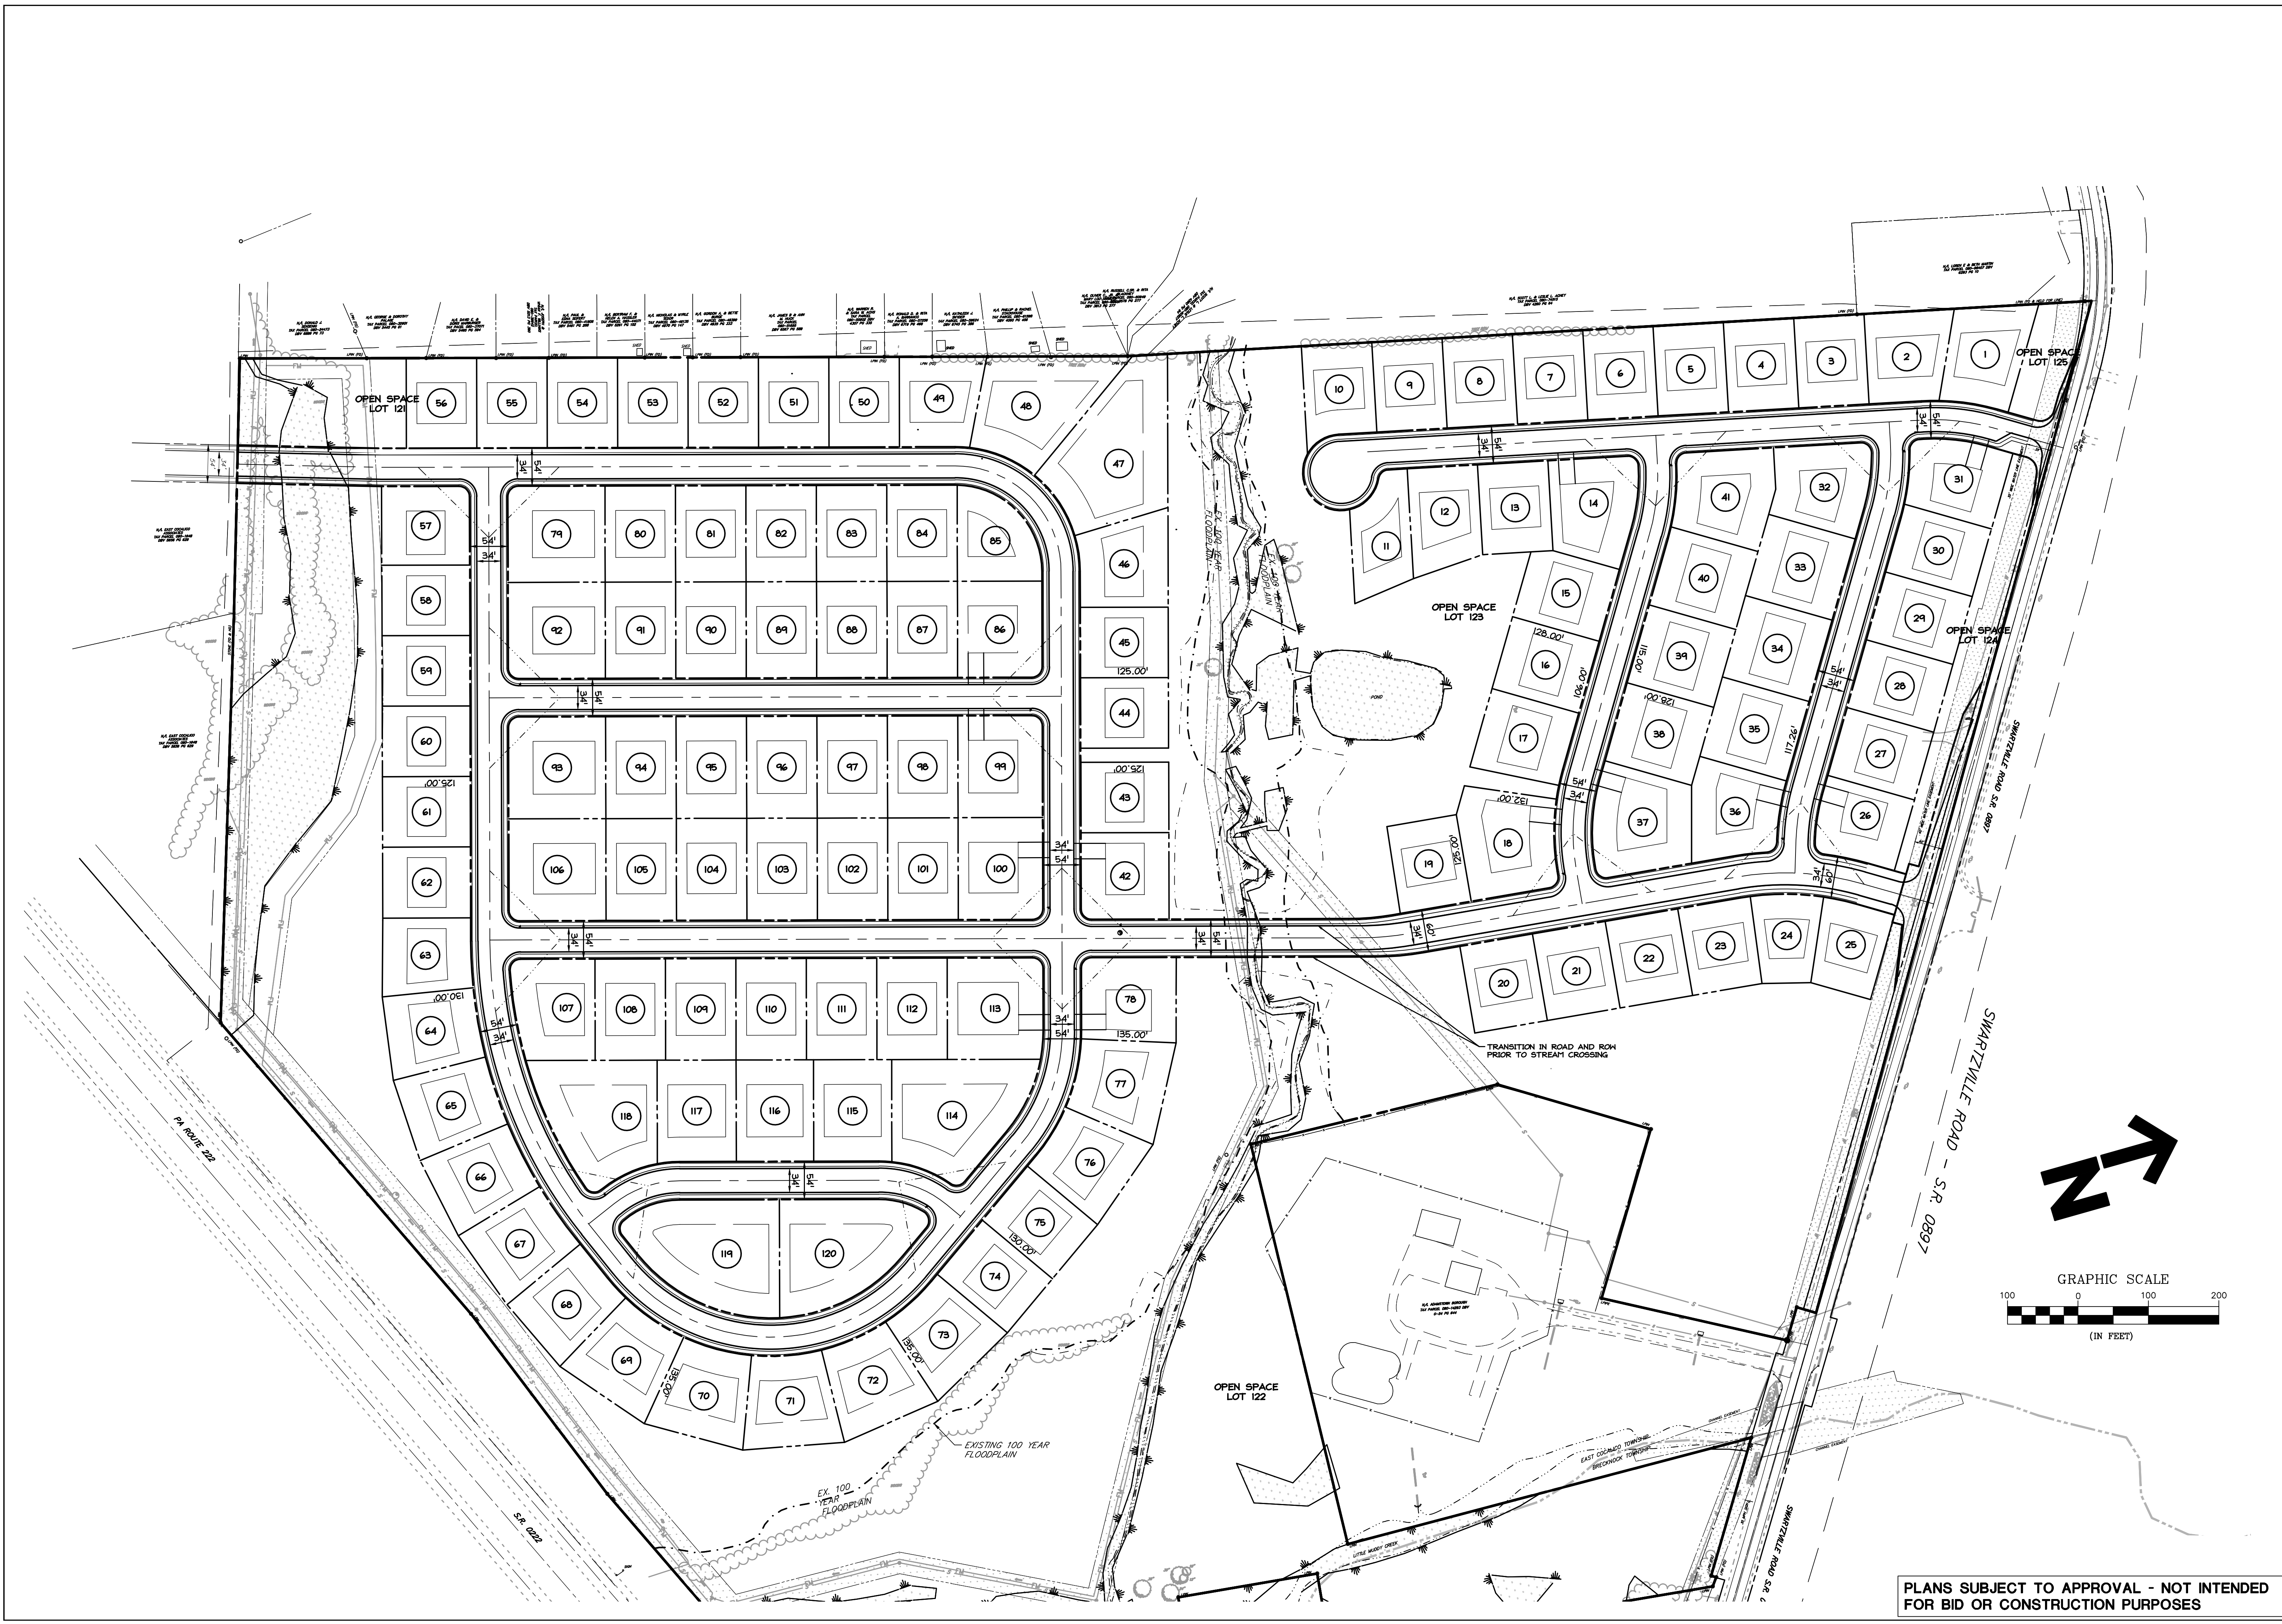

PLANS SUBJECT TO APPROVAL - NOT INTENDED
FOR BID OR CONSTRUCTION PURPOSES



DAVID MILLER/ASSOCIATES, INC.
LANDSCAPE ARCHITECTURE • CIVIL ENGINEERING • PLANNING • SURVEYING • GEOLOGIC SERVICES
1076 Centerville Road • Lancaster, PA 17601 • (717) 898-3402 • www.dma.com

REVISIONS

SEAL


CLIENT / OWNER / APPLICANT
GRANDE LAND LP
2213 QUARRY ROAD
READING, PA 19609

SKETCH PLAN- CARTWAY AND RIGHT-OF-WAY EVALUATION
OVERALL PLAN

196 SWARTZVILLE ROAD SUBDIVISION

EAST COCALICO TOWNSHIP, LANCASTER COUNTY PA

PRINCIPAL J. BOYER	PROJECT MANAGER T. VAUGHN
DRAWN BY J. SPANGLER	CHECKED BY
JOB NO. 14-159.2	14-159.2.0
FILE NO. 14159200OVERALLSKETCH	
DATE	SCALE 1"=100'
SHEET NO.	1 OF 3

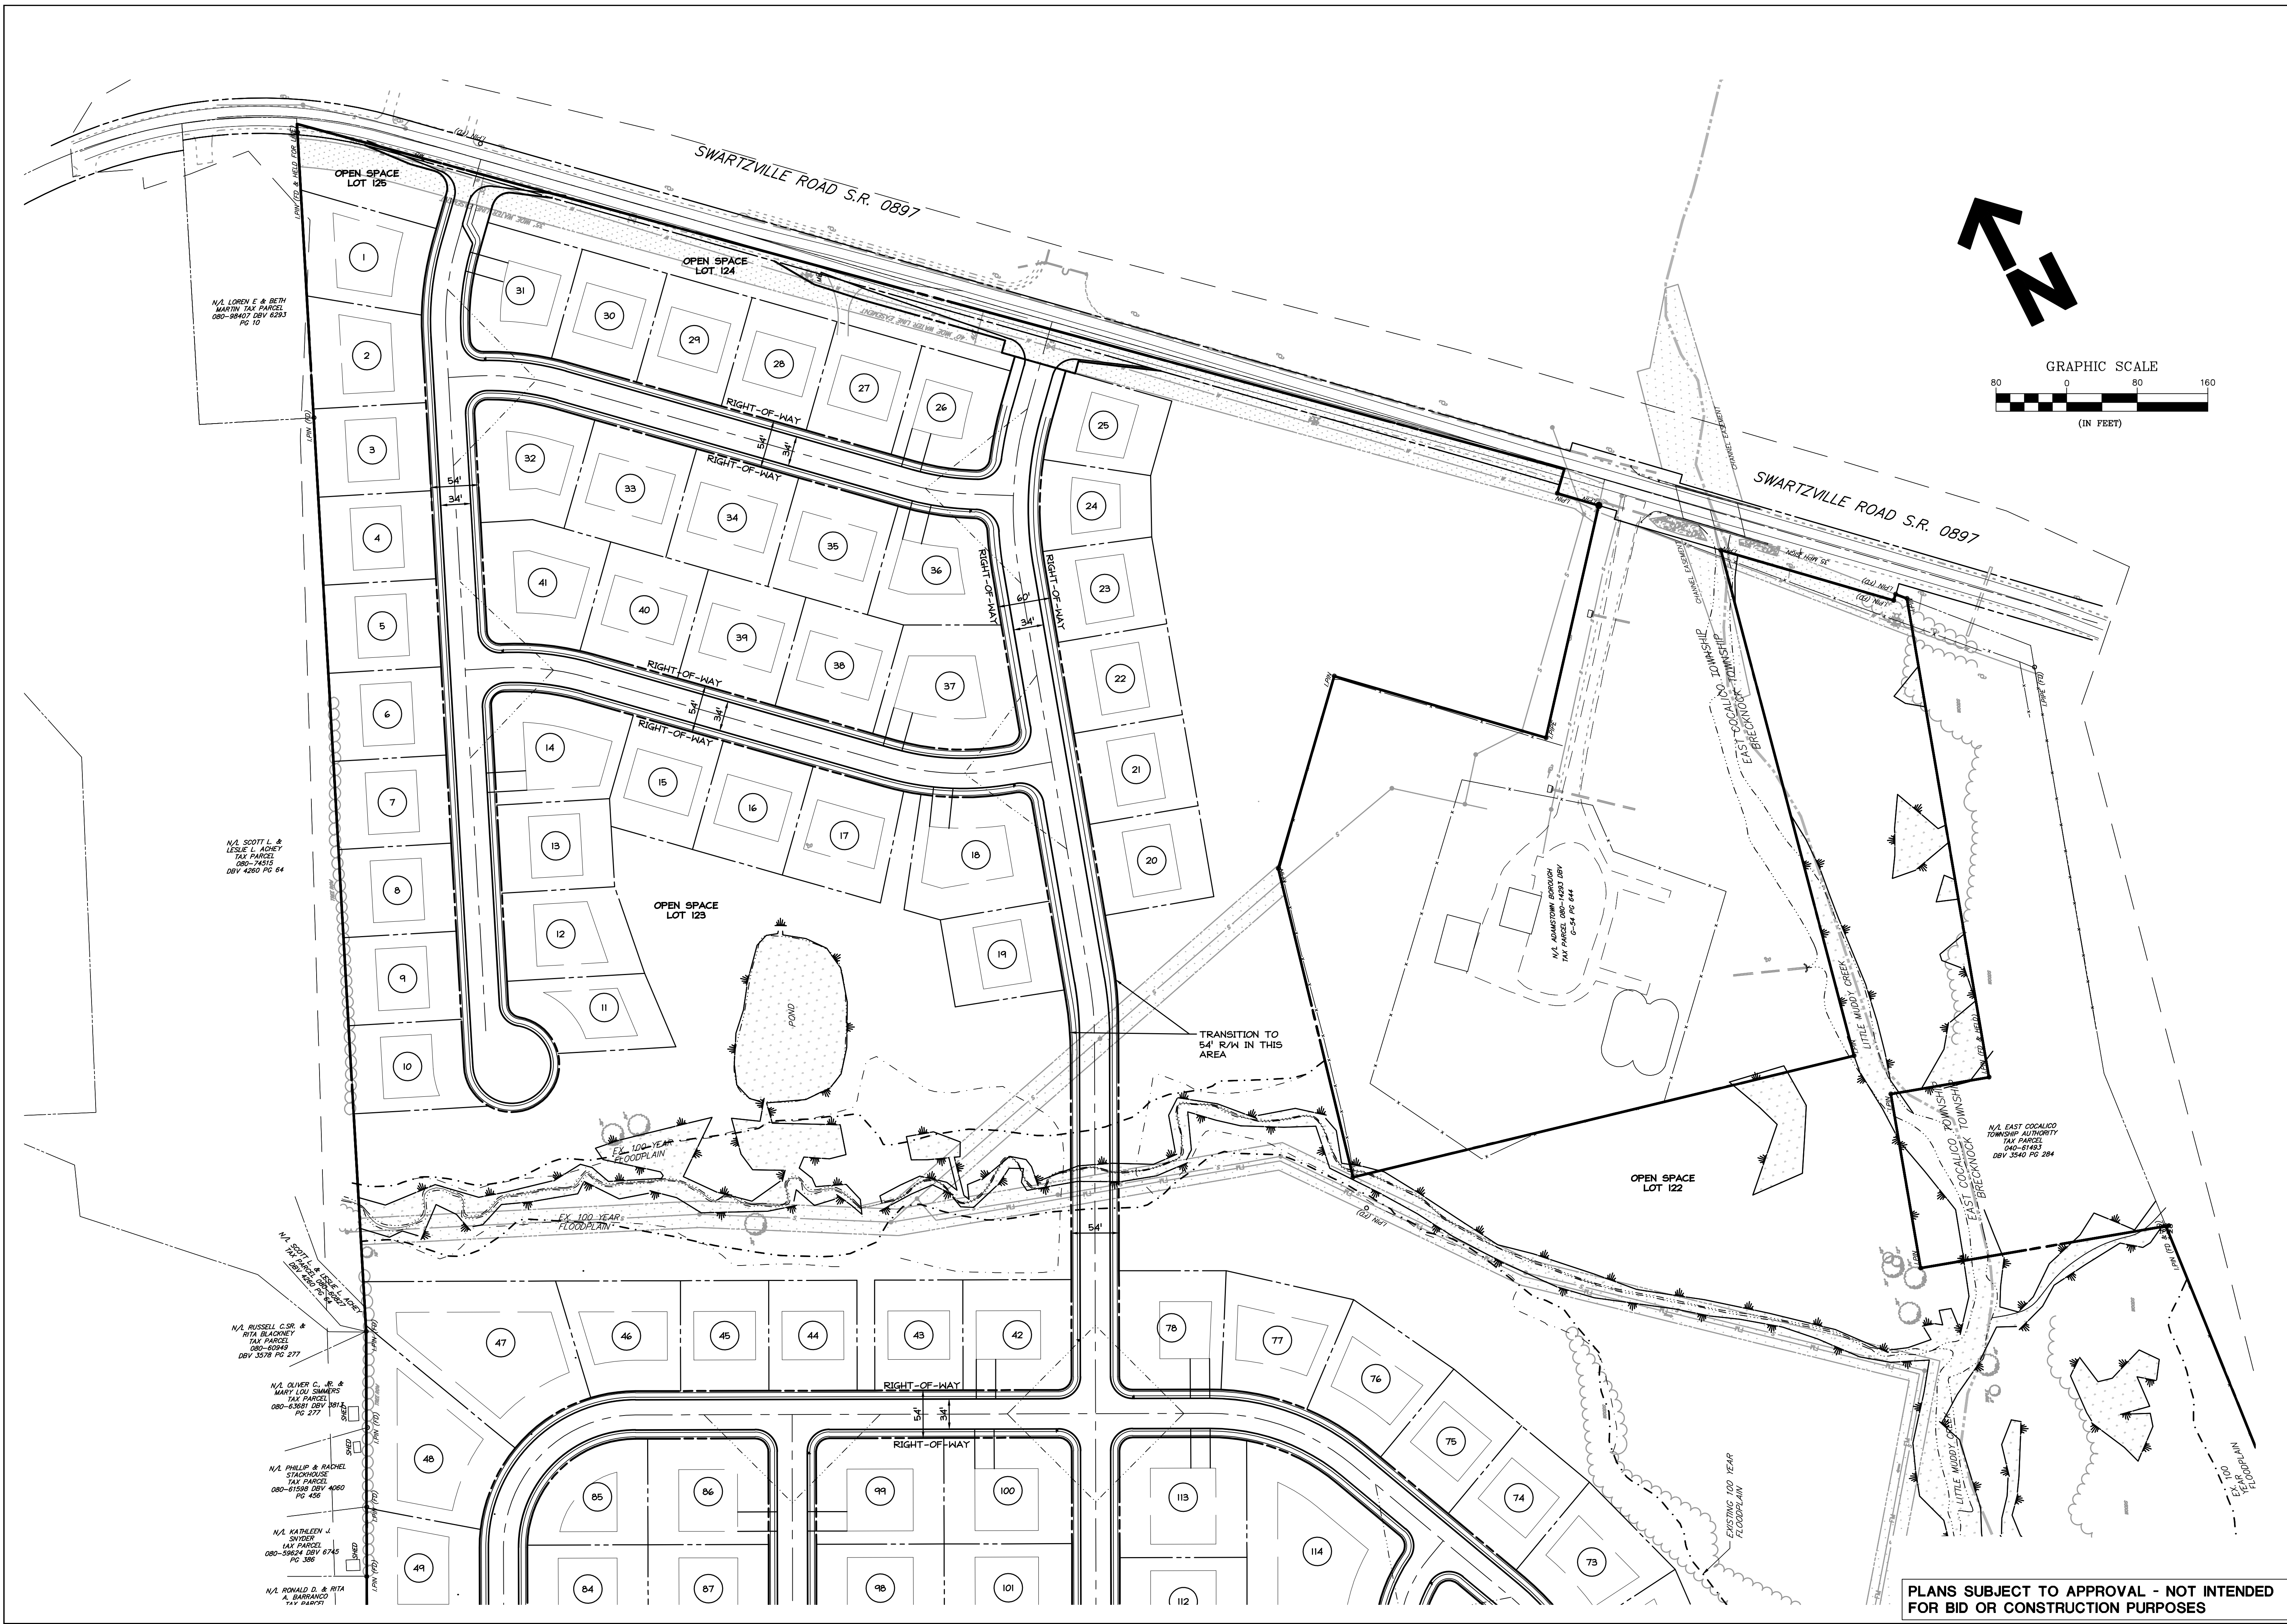

PLANS SUBJECT TO APPROVAL - NOT INTENDED
FOR BID OR CONSTRUCTION PURPOSES



DAVID MILLER/ASSOCIATES, INC.
LANDSCAPE ARCHITECTURE • CIVIL ENGINEERING • PLANNING • SURVEYING • GEOLOGIC SERVICES
1076 Cornwells Road • Lancaster, PA 17601 • (717) 898-3402 • www.dma.com



CLIENT / OWNER / APPLICANT
GRANDE LAND LP
2213 QUARRY ROAD
READING, PA 19609

SKETCH PLAN- CARTWAY AND RIGHT-OF-WAY EVALUATION
NORTH SECTION

196 SWARTZVILLE ROAD SUBDIVISION
EAST COCALICO TOWNSHIP, LANCASTER COUNTY PA

PRINCIPAL J. BOYER	PROJECT MANAGER T. VAUGHN
DRAWN BY J. SPANGLER	CHECKED BY
JOB NO. 14-159.2	DRAWING NO. 14-159.2.0
FILE NO. 1415920SKETCH	SCALE 1"=80'
DATE	SHEET NO.

2 OF 3

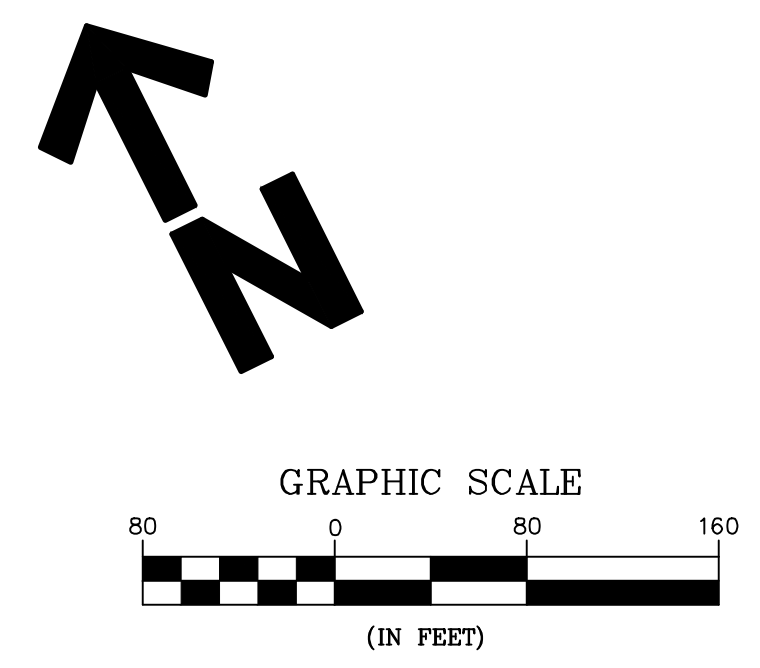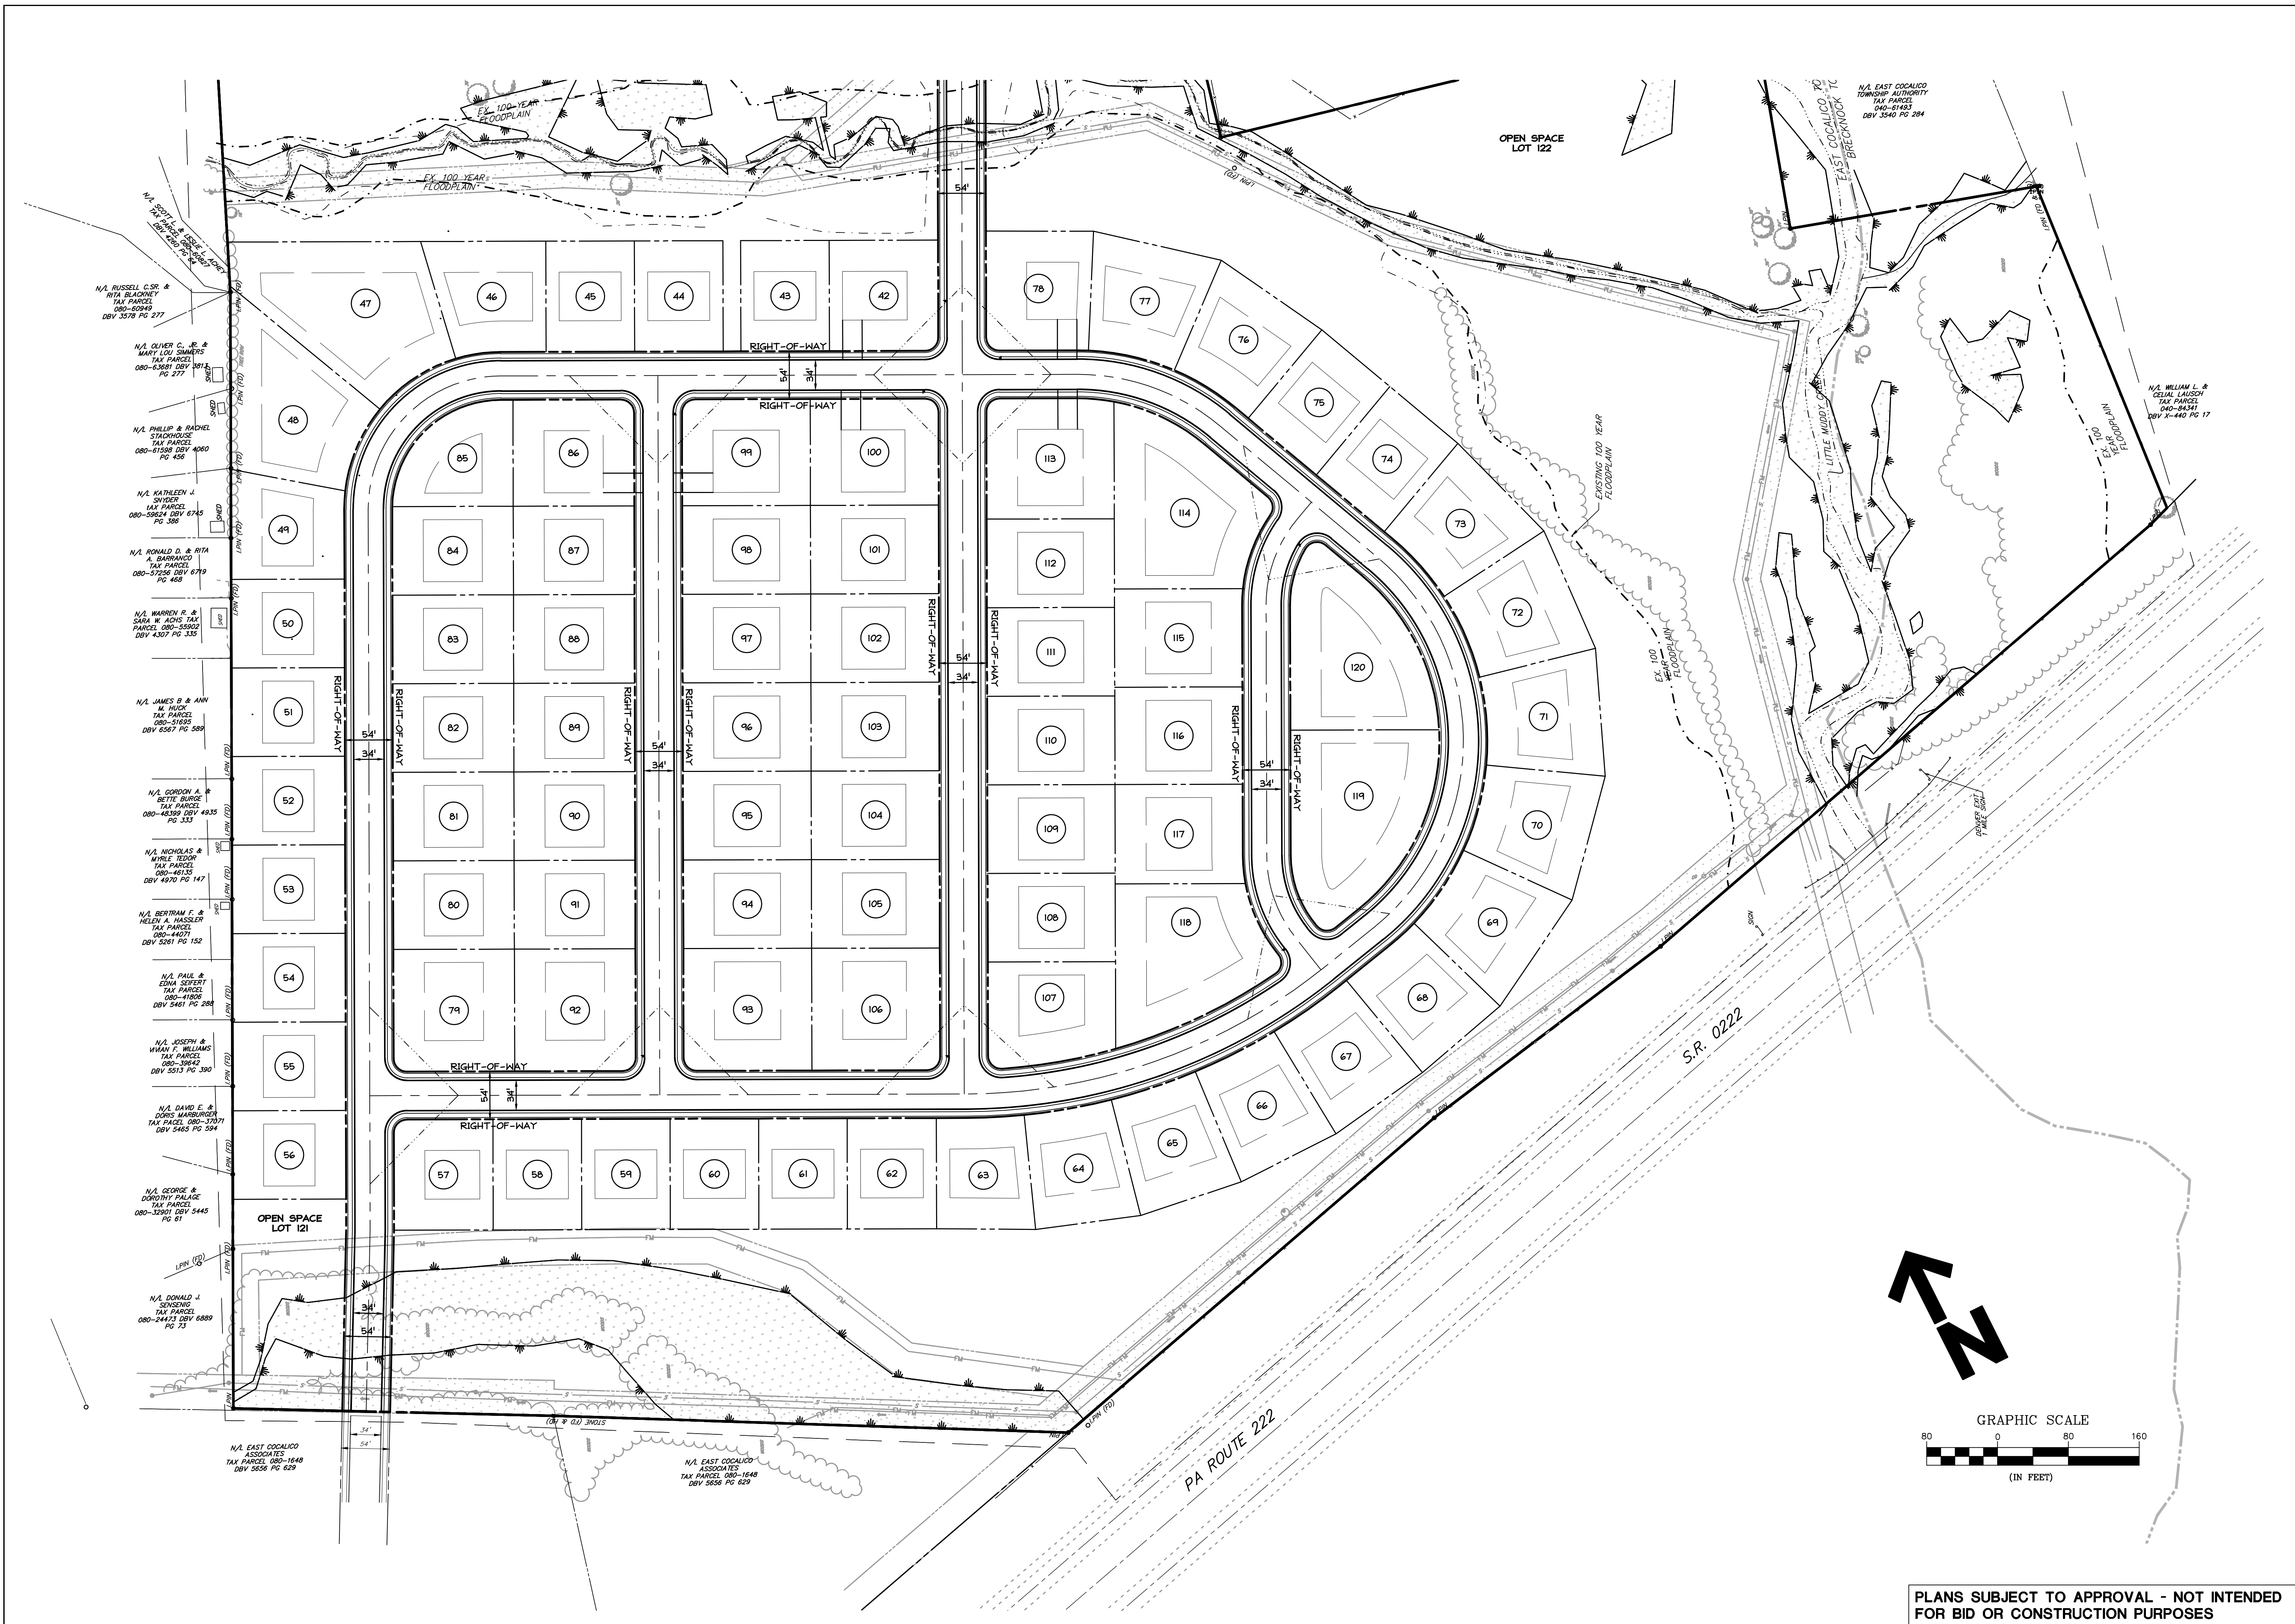

PLANS SUBJECT TO APPROVAL - NOT INTENDED FOR BID OR CONSTRUCTION PURPOSES

DAVID MILLER/ASSOCIATES, INC.
LANDSCAPE ARCHITECTURE • CIVIL ENGINEERING • PLANNING • SURVEYING • GEOLOGIC SERVICES
1078 Cornville Road • Lancaster, PA 17601 • (717) 898-3402 • www.dma.com

REVISIONS

SEAL

CLIENT / OWNER / APPLICANT
GRANDE LAND LP
2213 QUARRY ROAD
READING, PA 19609

SKETCH PLAN- CARTWAY AND RIGHT-OF-WAY EVALUATION
SOUTH SECTION

196 SWARTZVILLE ROAD SUBDIVISION
EAST COCALICO TOWNSHIP, LANCASTER COUNTY PA

PRINCIPAL J. BOYER	PROJECT MANAGER T. VAUGHN
DRAWN BY J. SPANGLER	CHECKED BY
JOB NO. 14-159.2	14-159.2.0
FILE NO. 1415920SKETCH	
DATE	SCALE 1"=80'
SHEET NO.	3 OF 3